



# FABSPACE

## HANGARS

ARCITEX gmbh, Blumauergasse 34, A-4400 Steyr/Austria


V\_05


36x35 meters  
1045 m<sup>2</sup>



# V\_05\_stretch


40x35 meters  
1400 m<sup>2</sup>

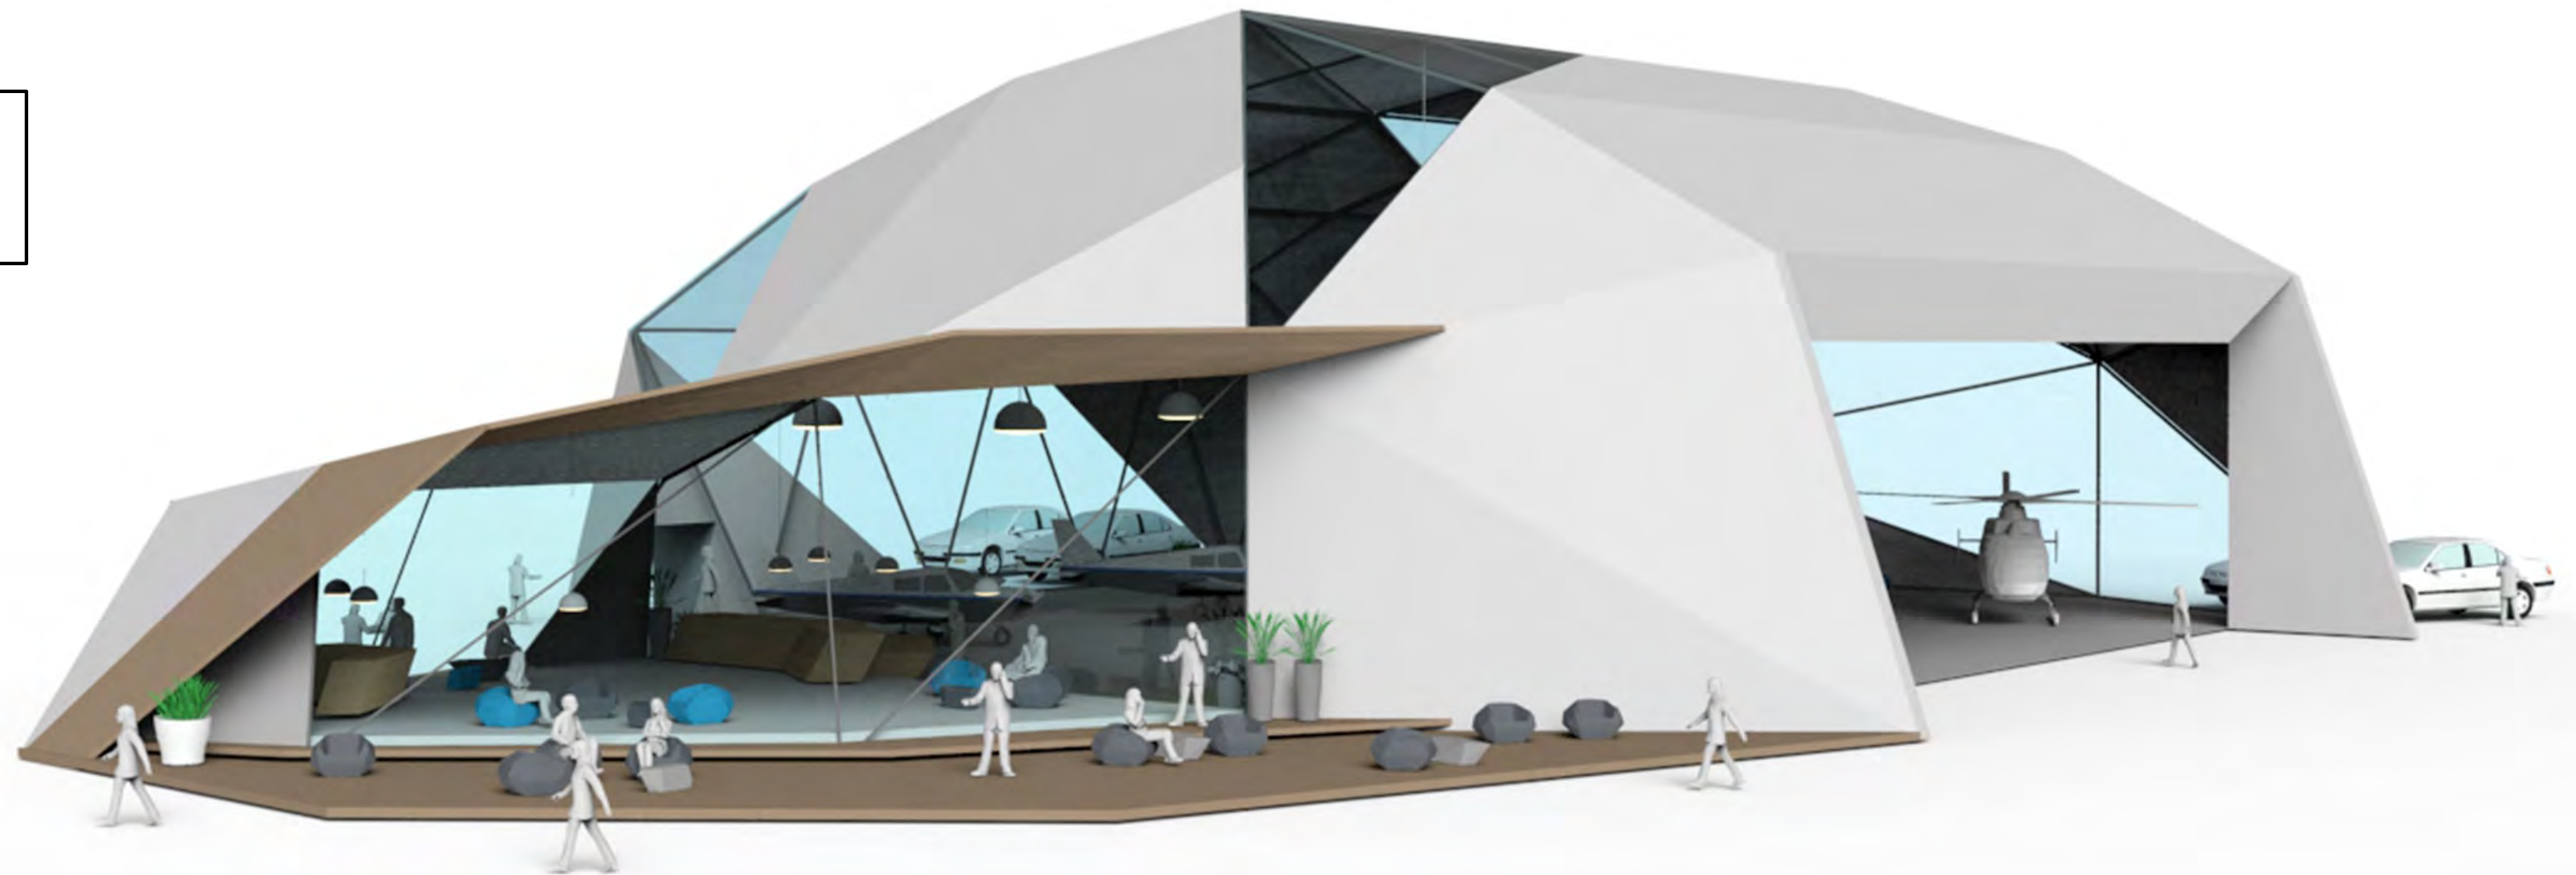

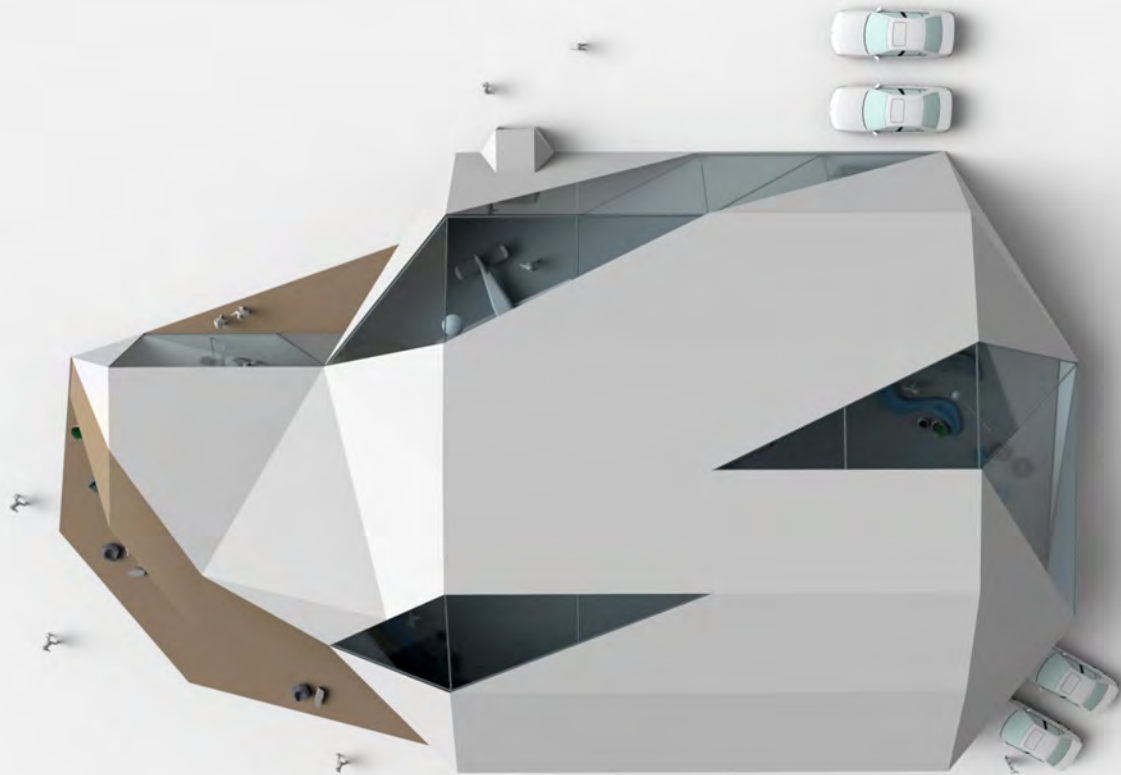


**RAINER MUTSCH**

STUDIO RAINER MUTSCH - RENNWEG 35/11 - 1030 VIENNA - AUSTRIA - STUDIO@RAINERMUTSCH.COM

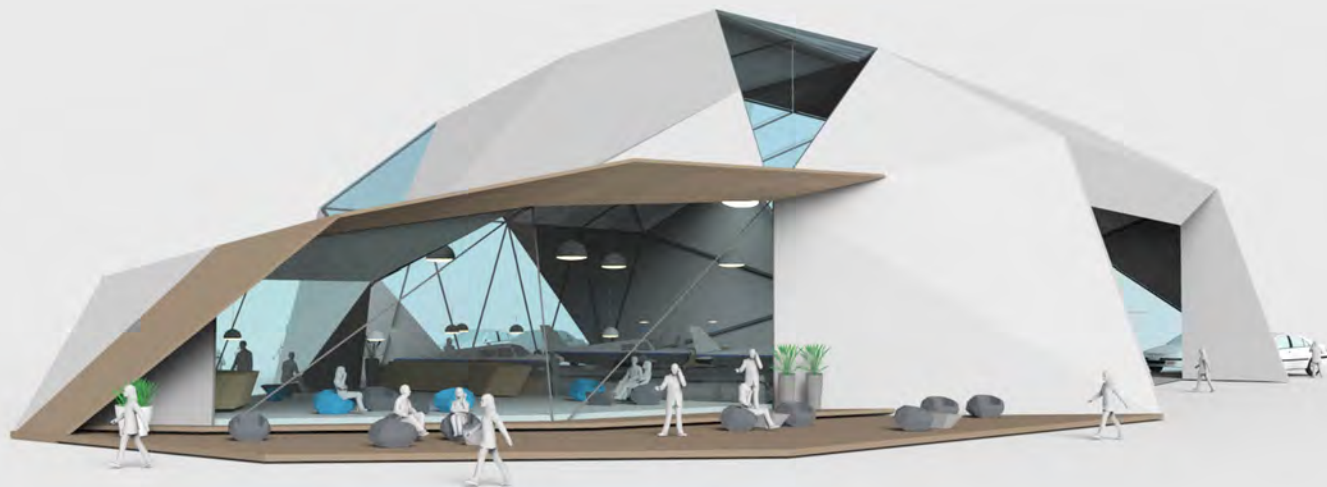

**RAINER MUTSCH**

STUDIO RAINER MUTSCH - RENNWEG 35/11 - 1030 VIENNA - AUSTRIA - STUDIO@RAINERMUTSCH.COM

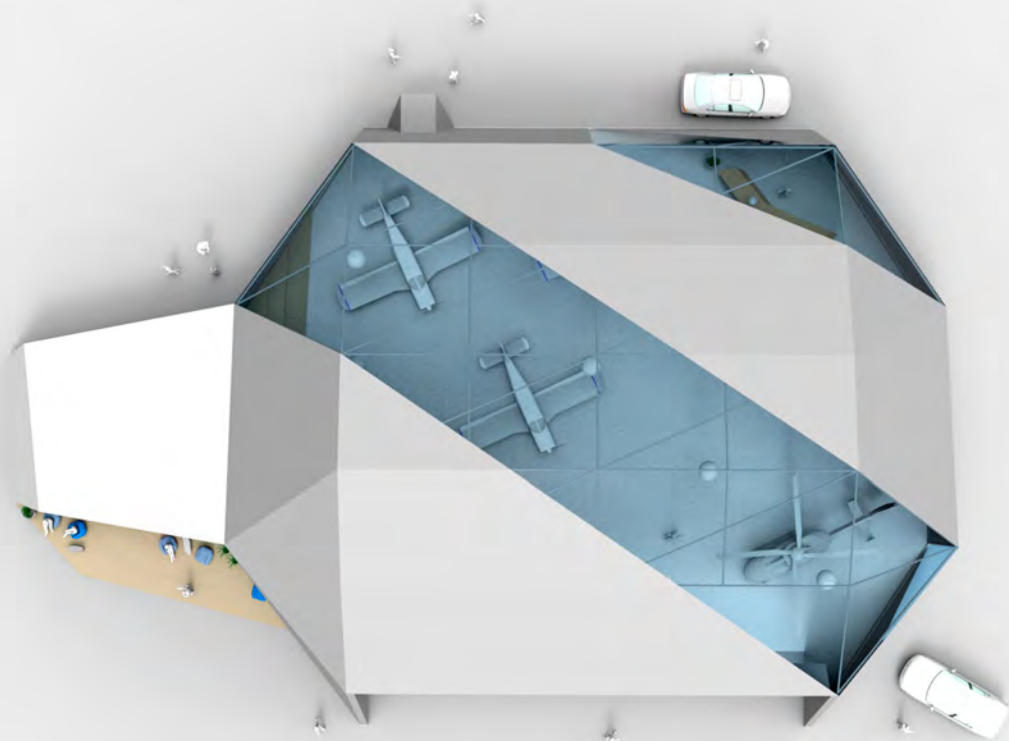


**RAINER MUTSCH**

STUDIO RAINER MUTSCH - RENNWEG 35/11 - 1030 VIENNA - AUSTRIA - STUDIO@RAINERMUTSCH.COM



**RAINER MUTSCH**

STUDIO RAINER MUTSCH - RENNWEG 35/11 - 1030 VIENNA - AUSTRIA - STUDIO@RAINERMUTSCH.COM

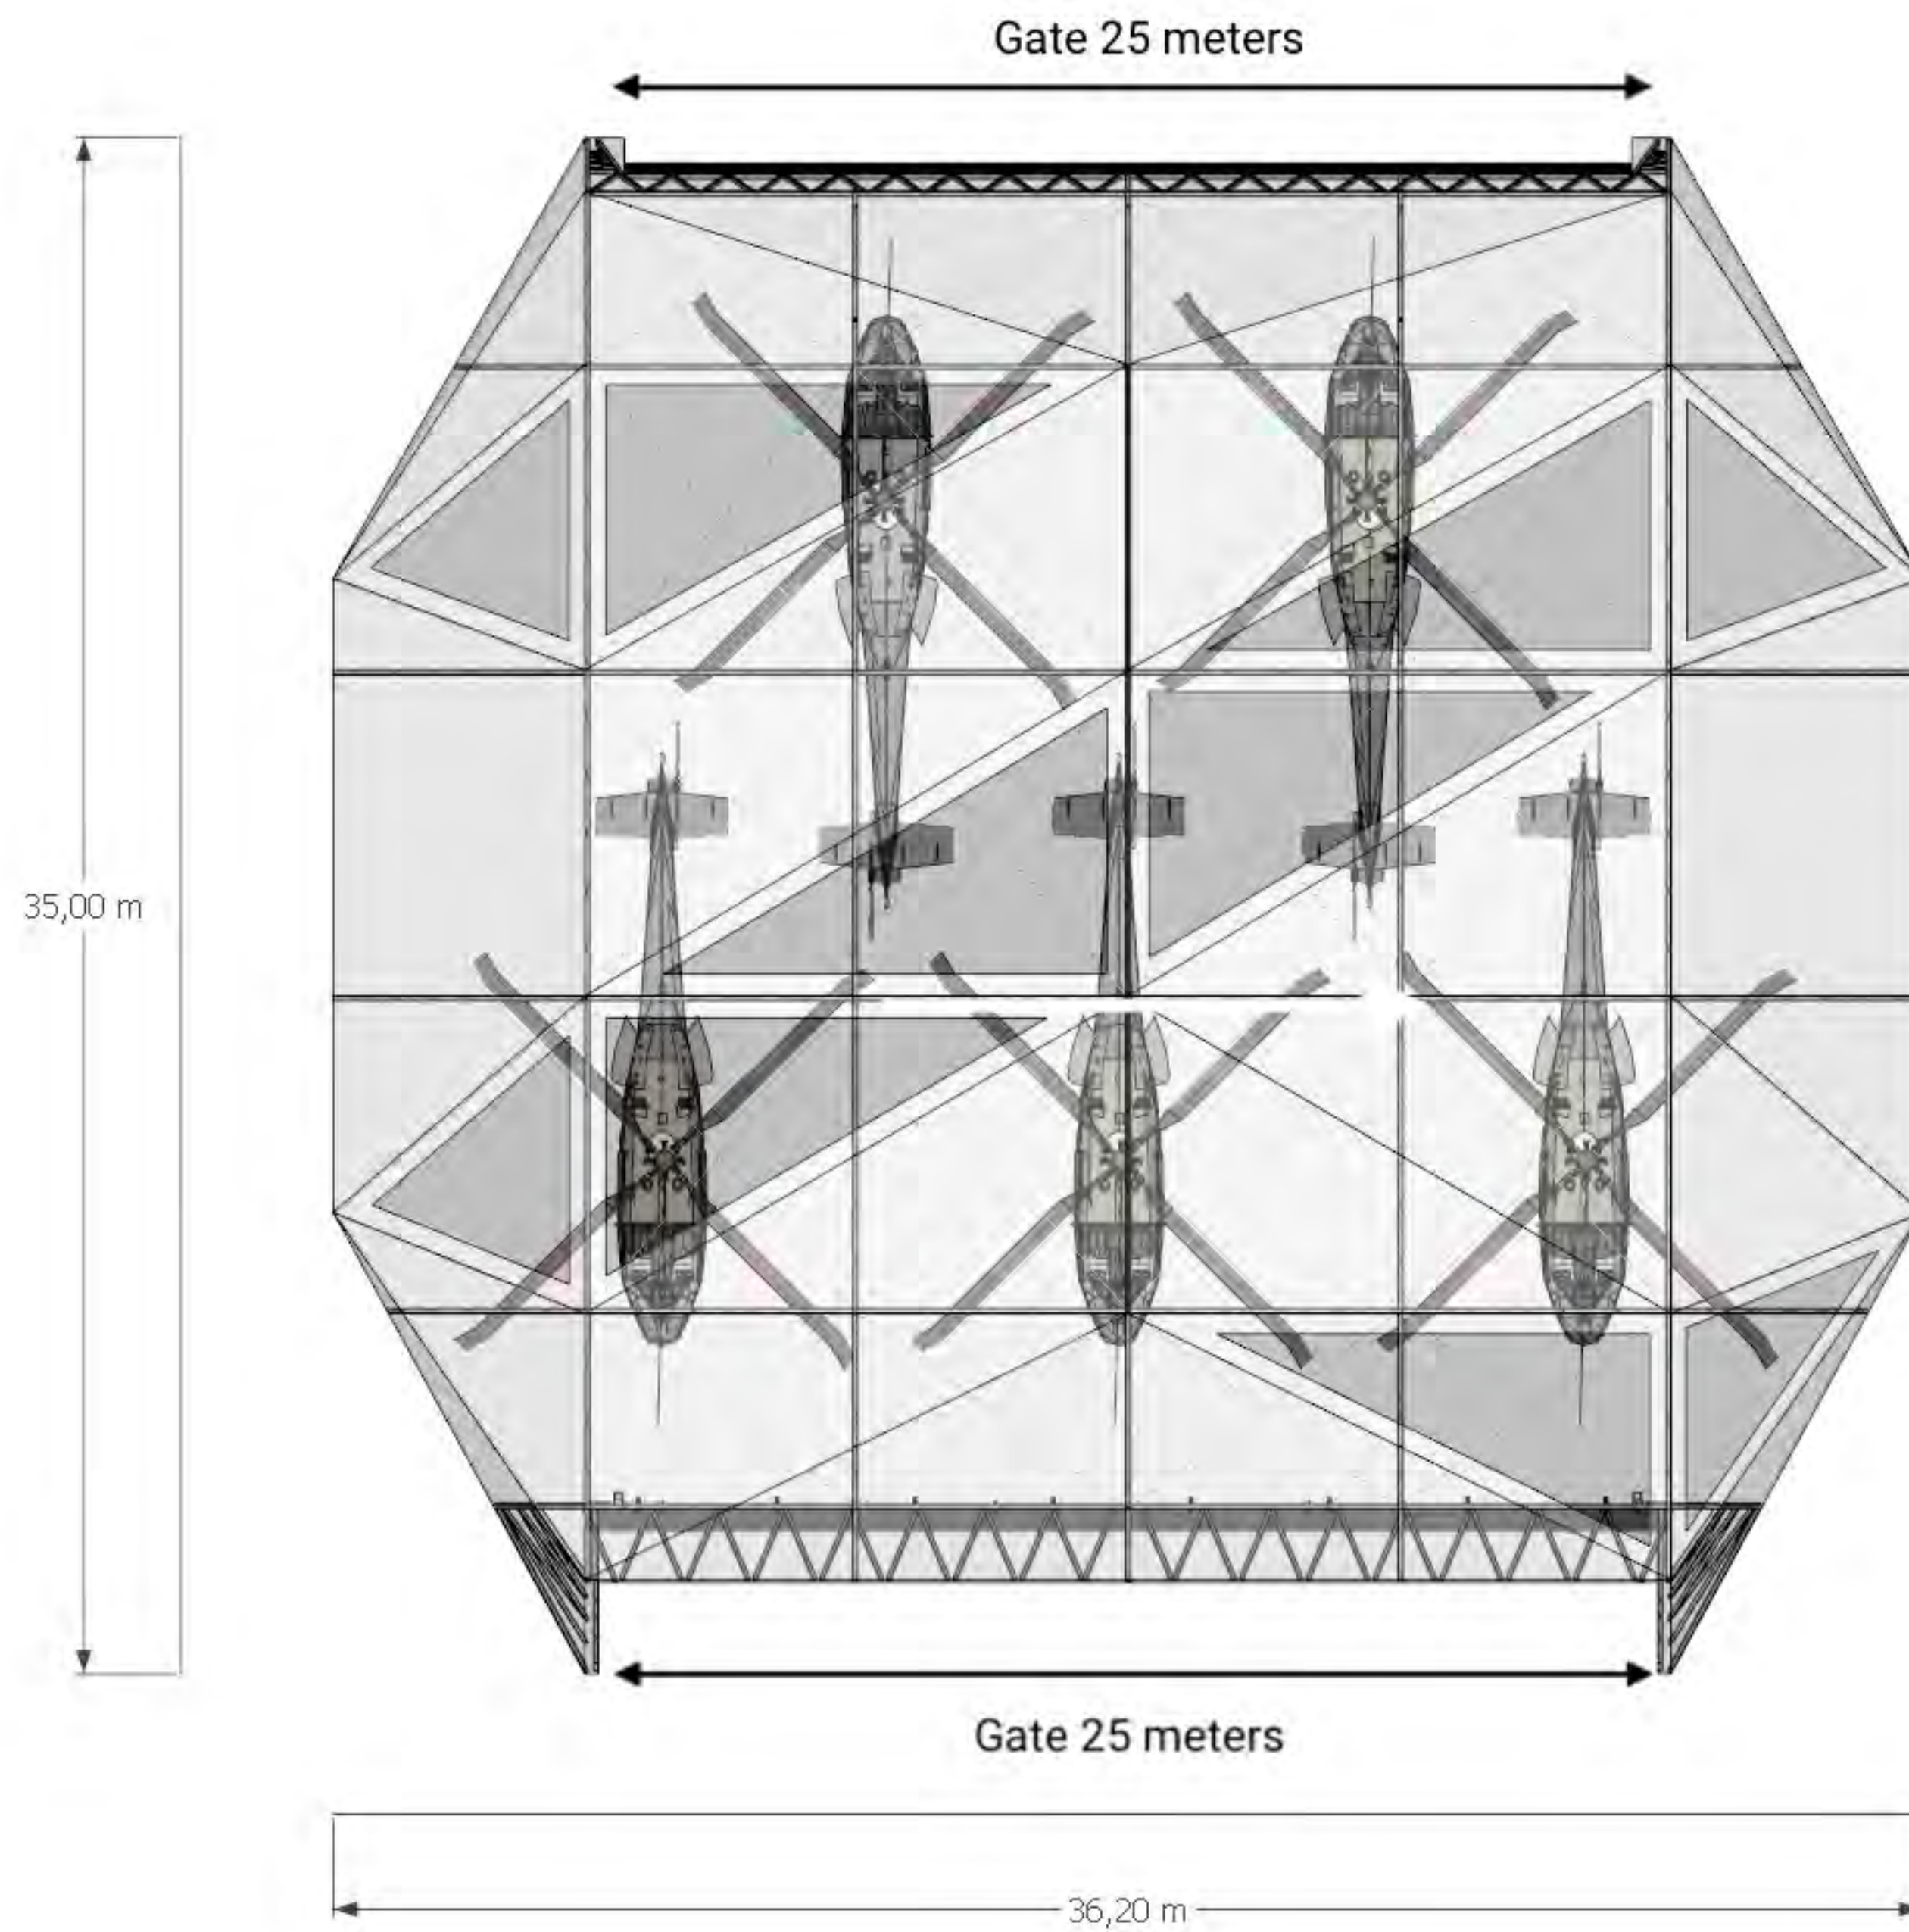





FABSPACE  
HANGARS





FABSPACE  
HANGARS







FABSPACE  
HANGARS







FABSPACE  
HANGARS

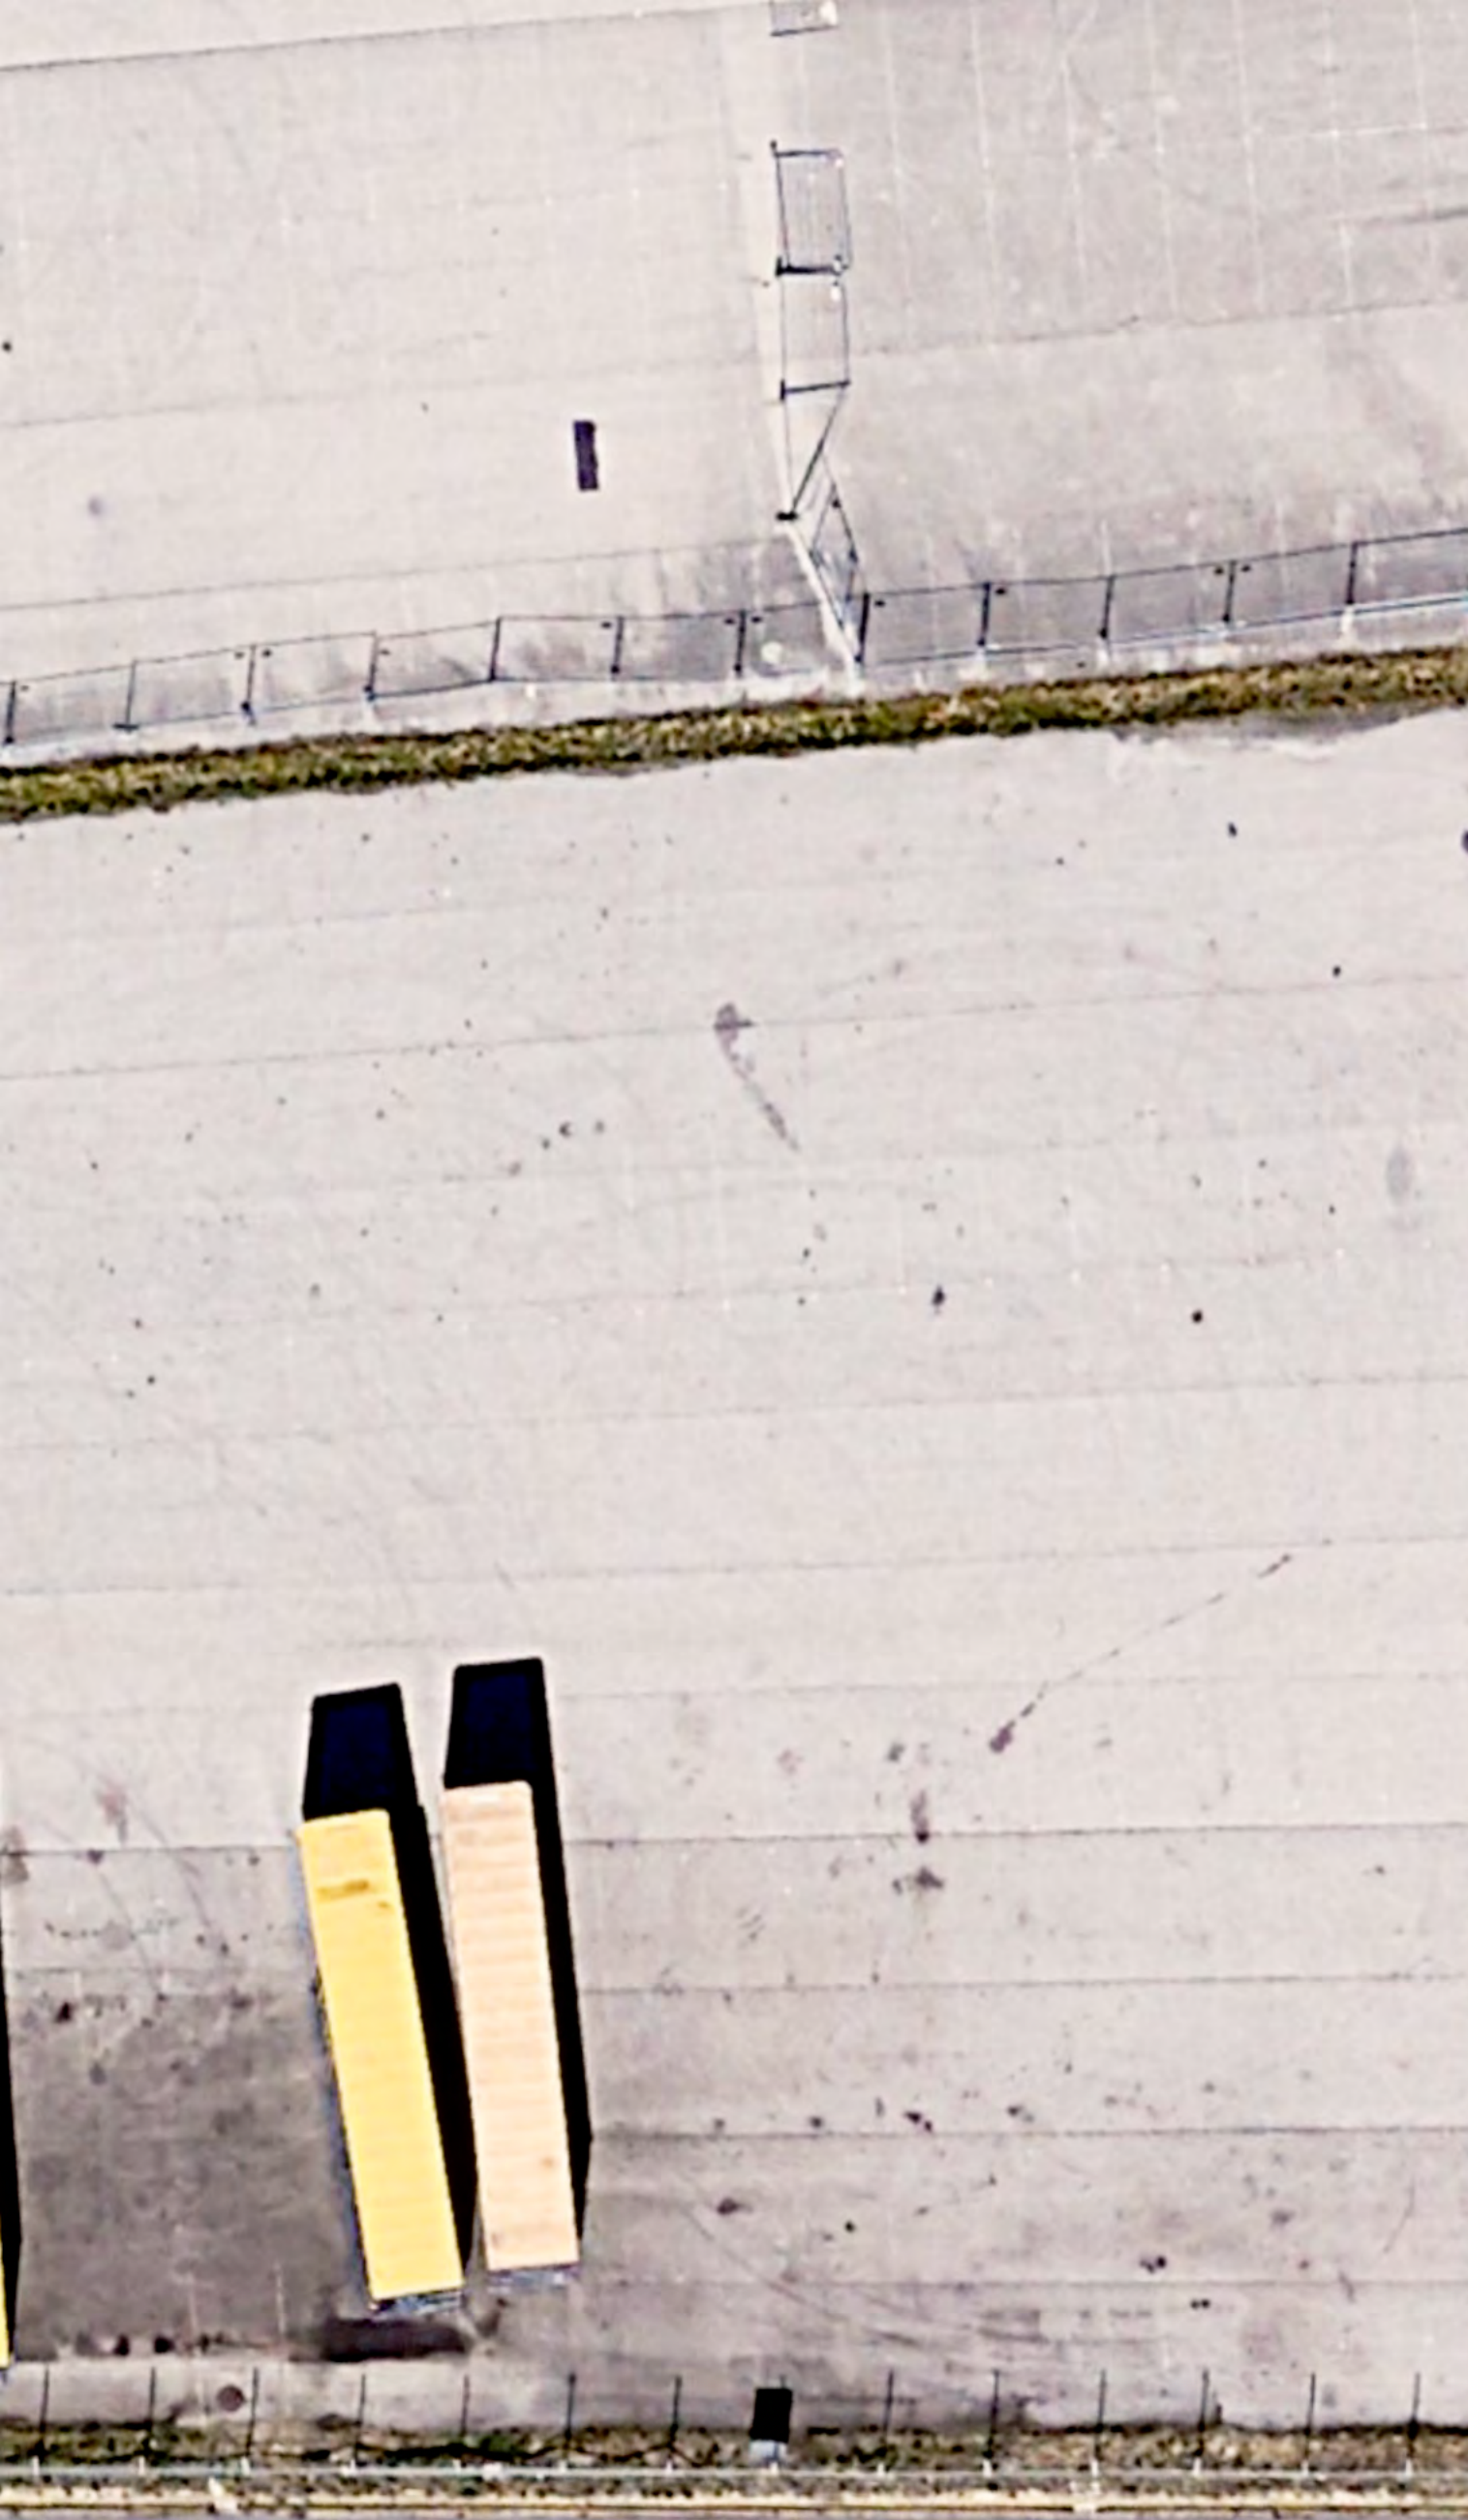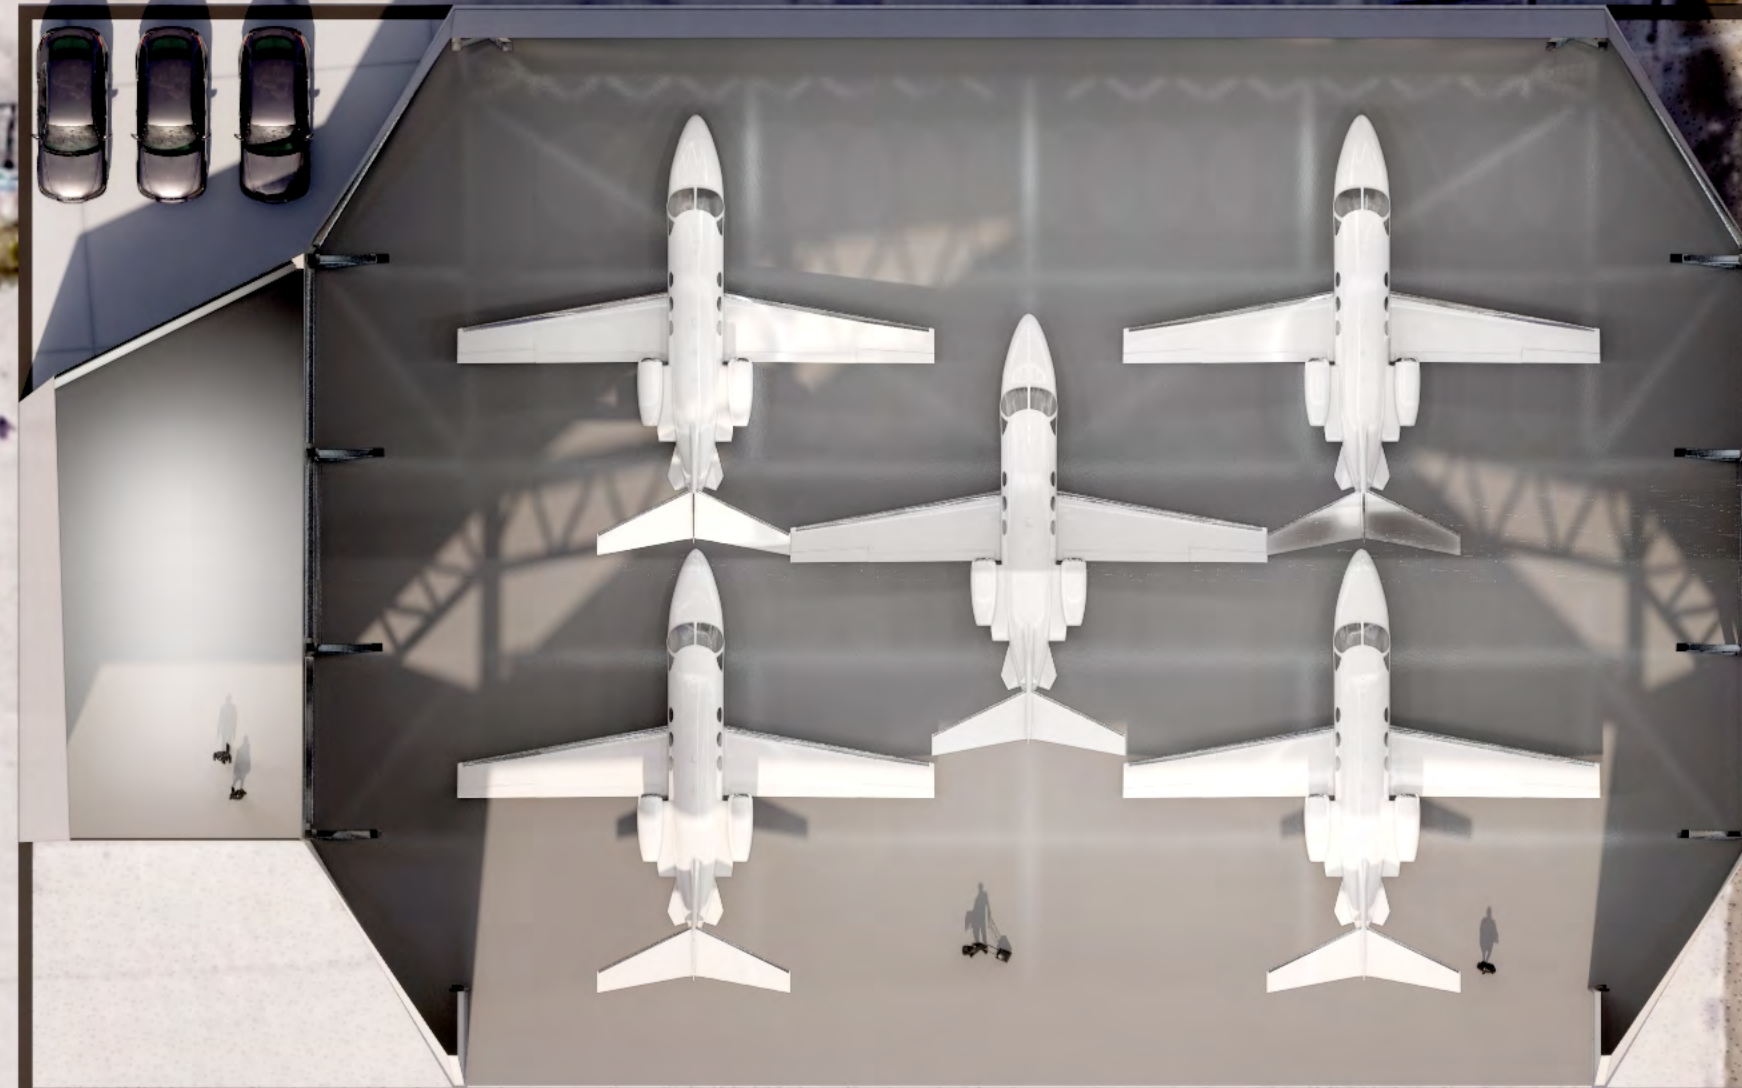




FABSPACE  
HANGARS





V\_05\_stretch

40x35 meters  
1400 m<sup>2</sup>

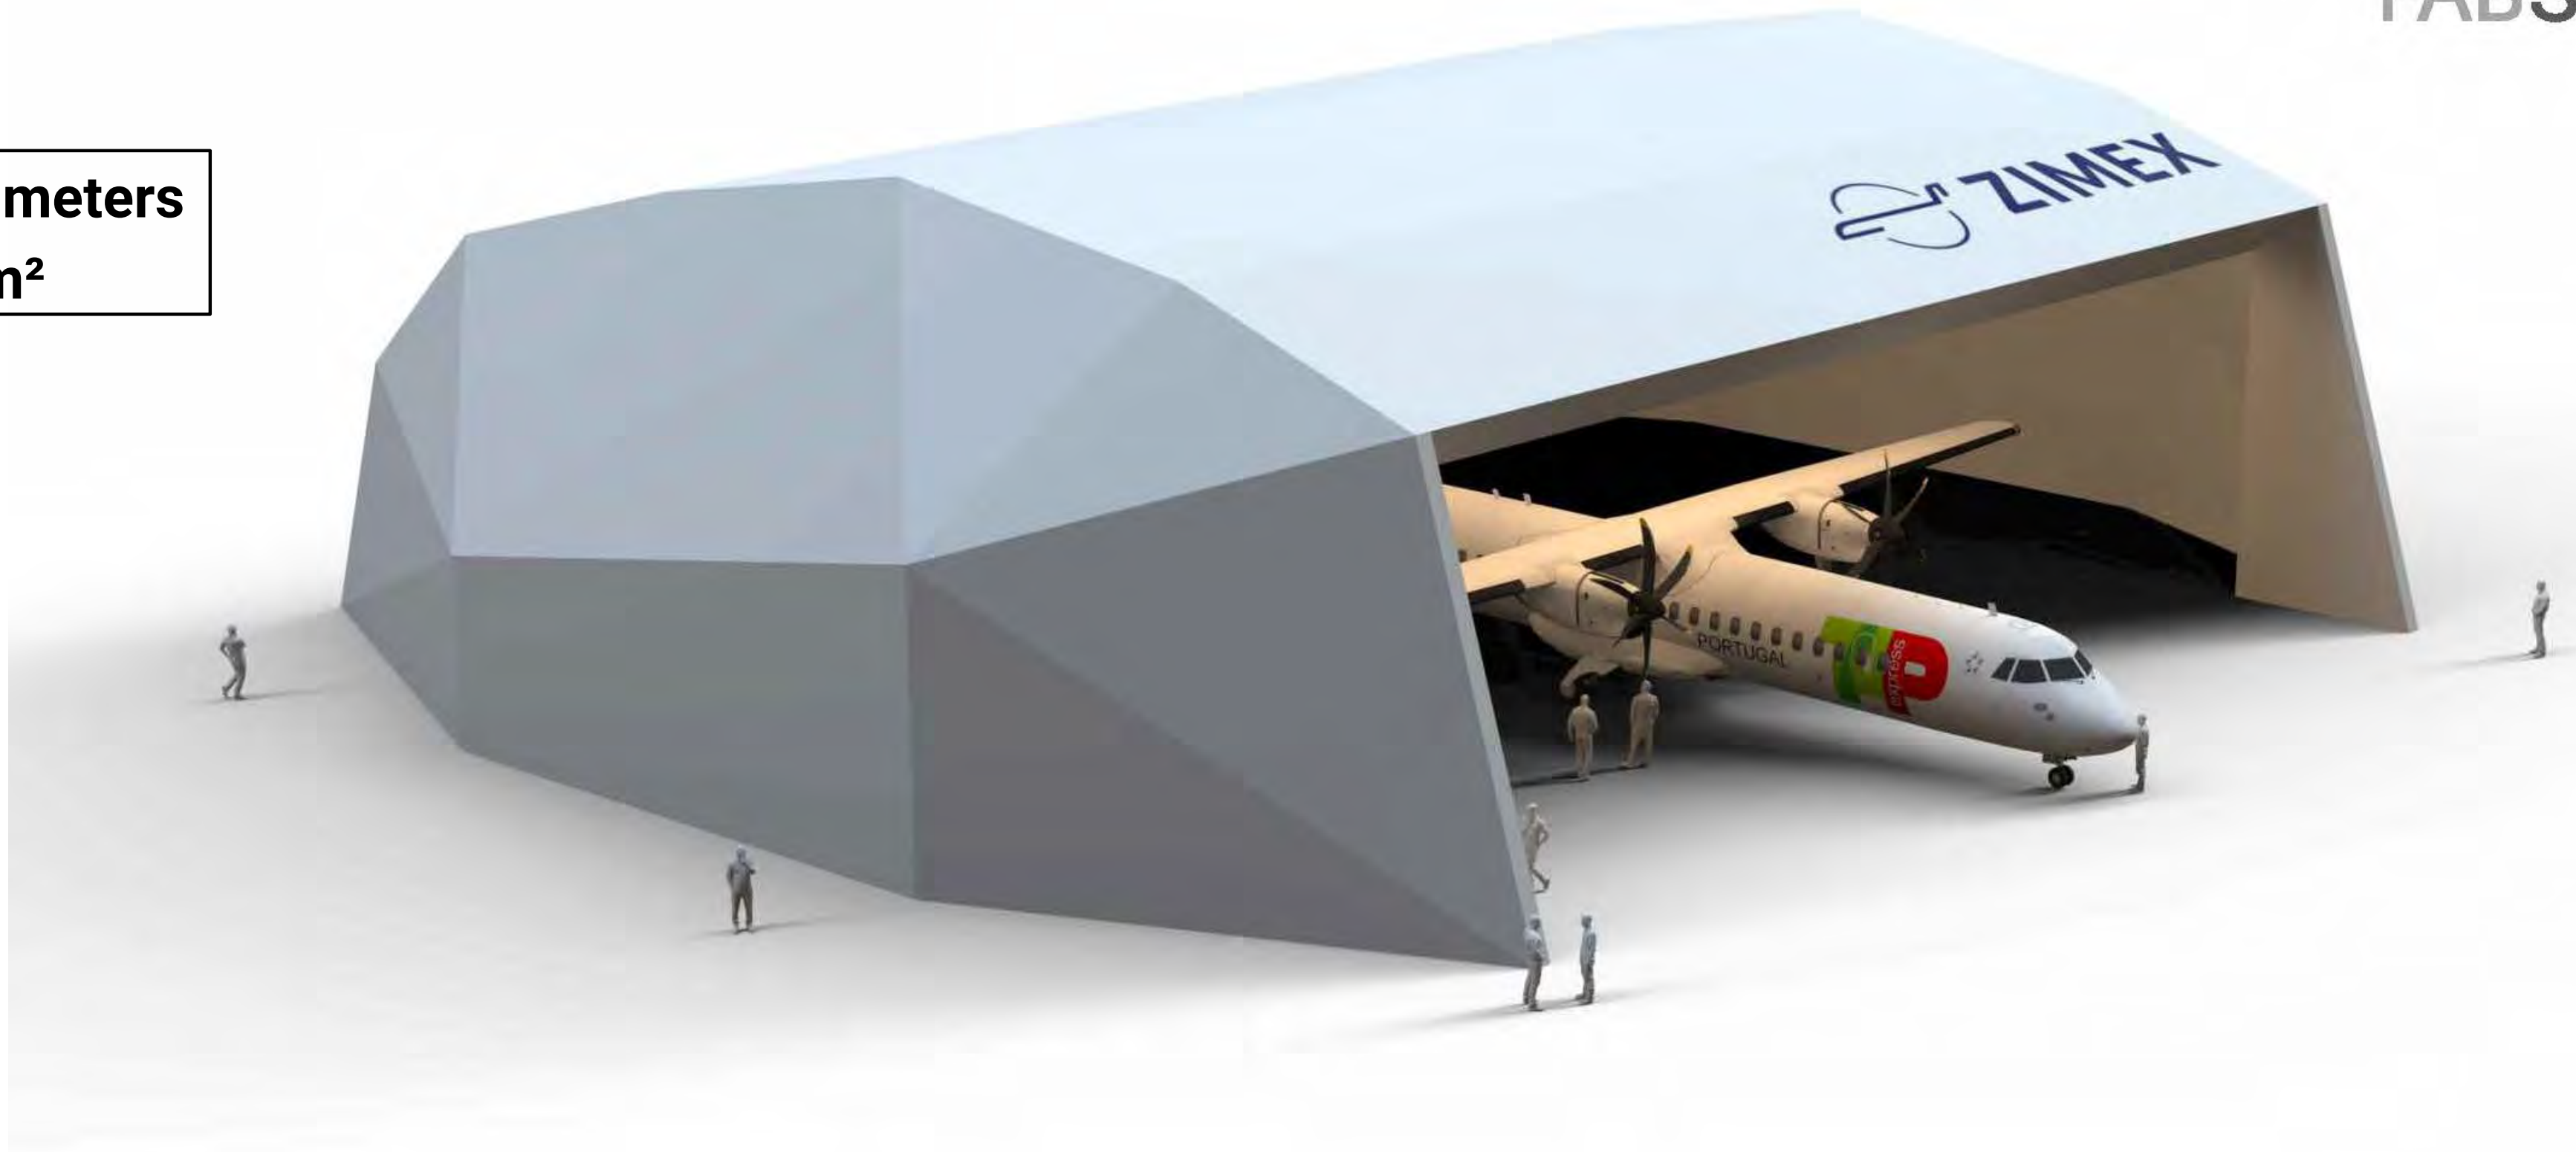



All-in-One - concept graphic



concept

SW - 19.07.2023



# All-in-One - concept graphic



concept

SW - 19.07.2023




All-in-One - concept graphic



concept  
1:250  
SW - 19.07.2023




All-in-One - concept graphic

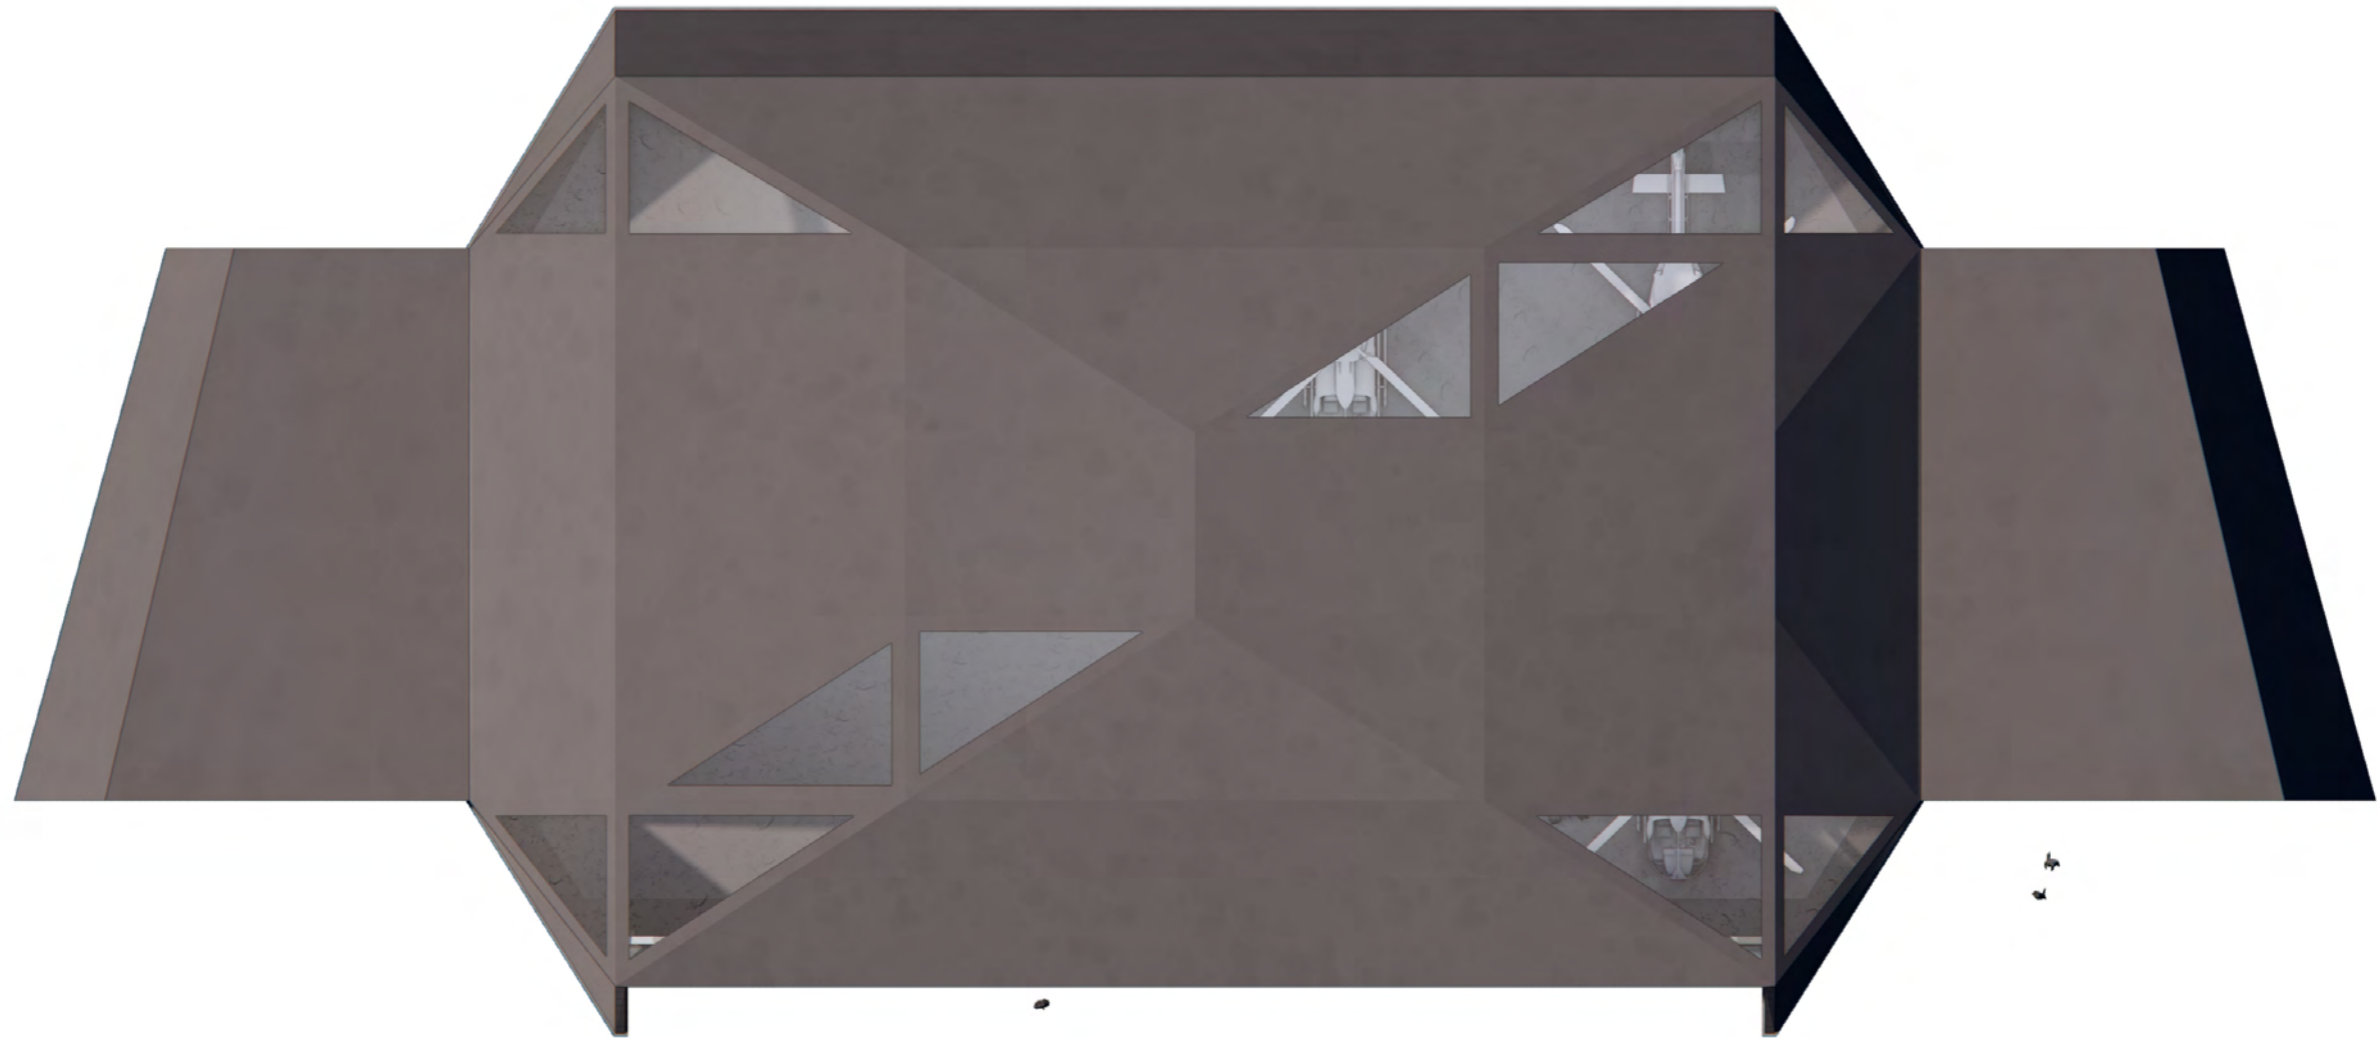

concept  
1:250  
SW - 19.07.2023



All-in-One - concept graphic

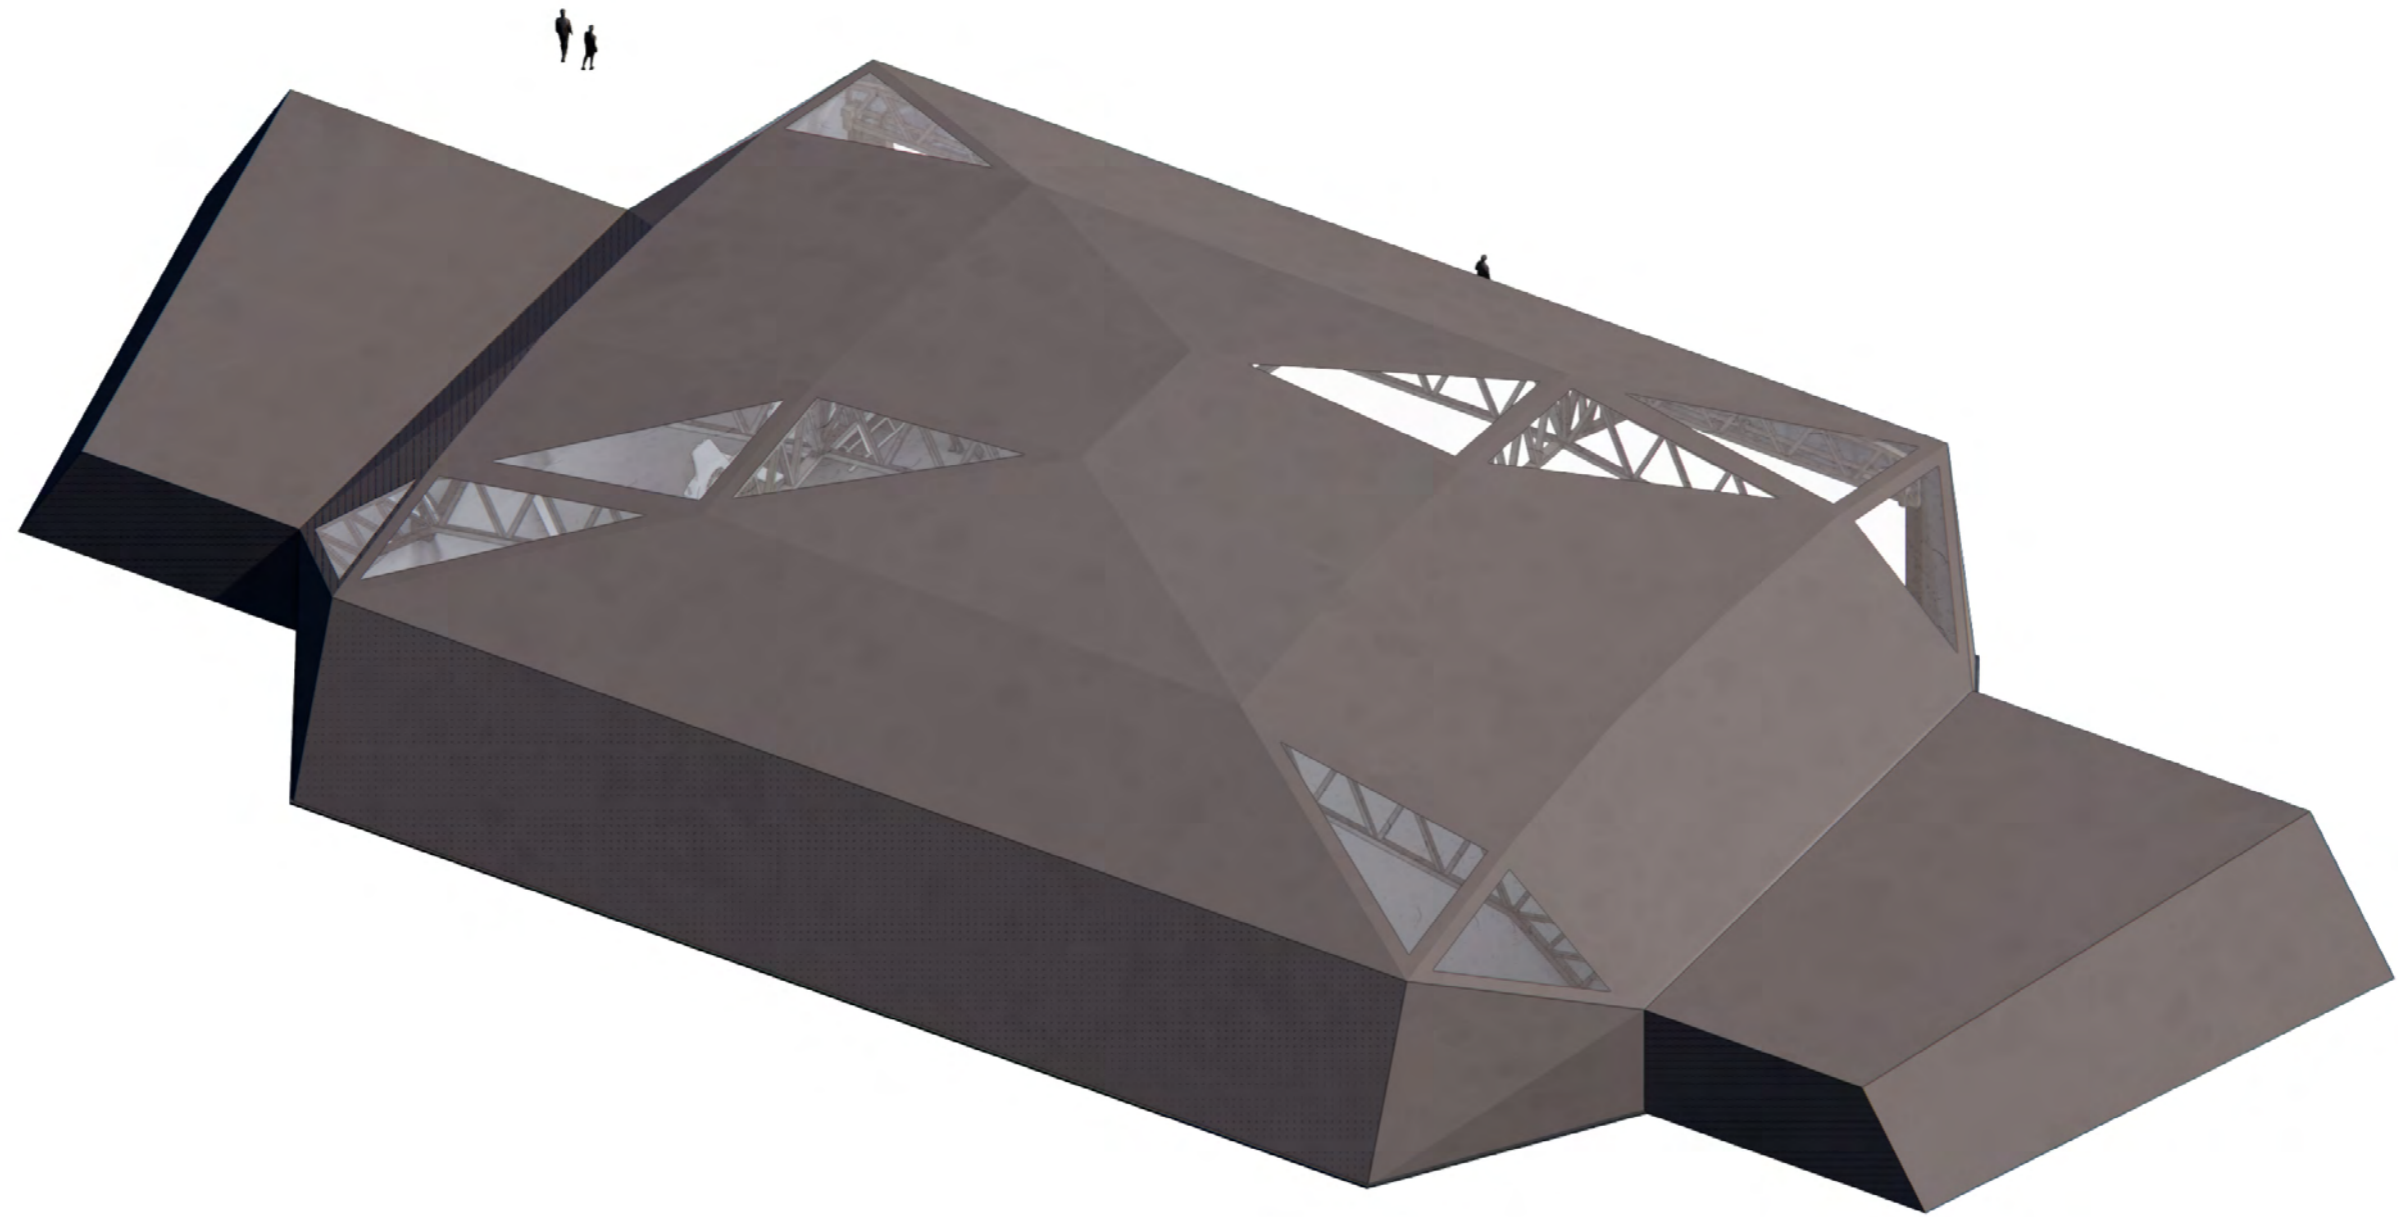


concept

SW - 19.07.2023






# All-in-One - concept graphic

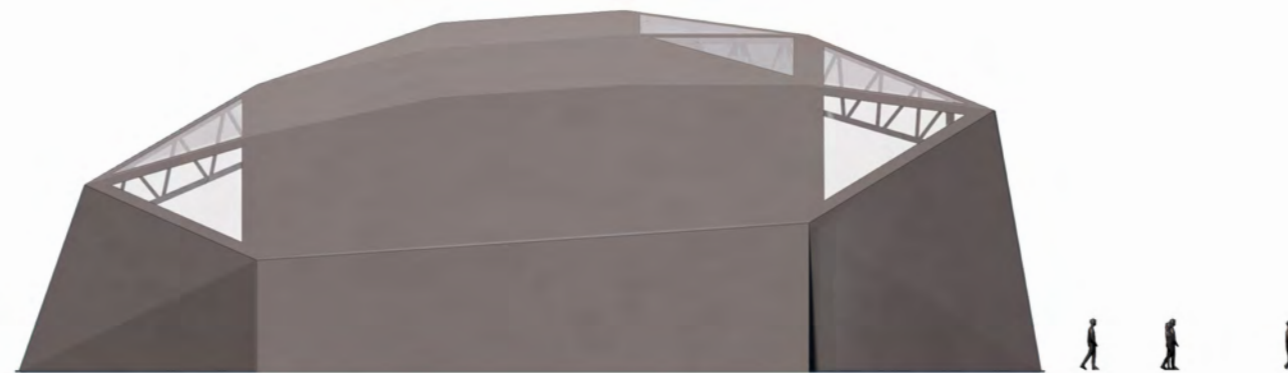

concept  
1:250  
SW - 19.07.2023



All-in-One - with extensions to the sides

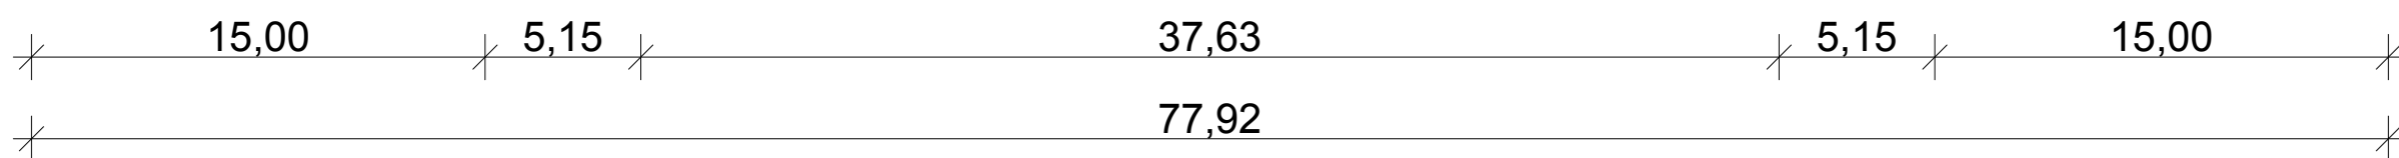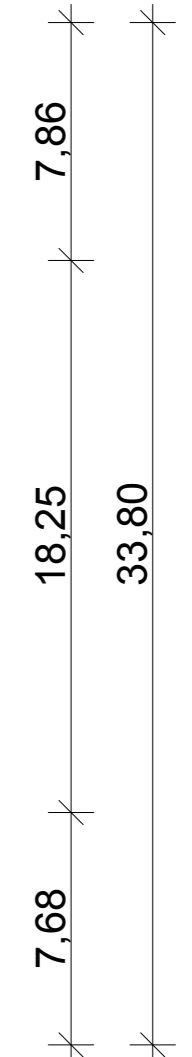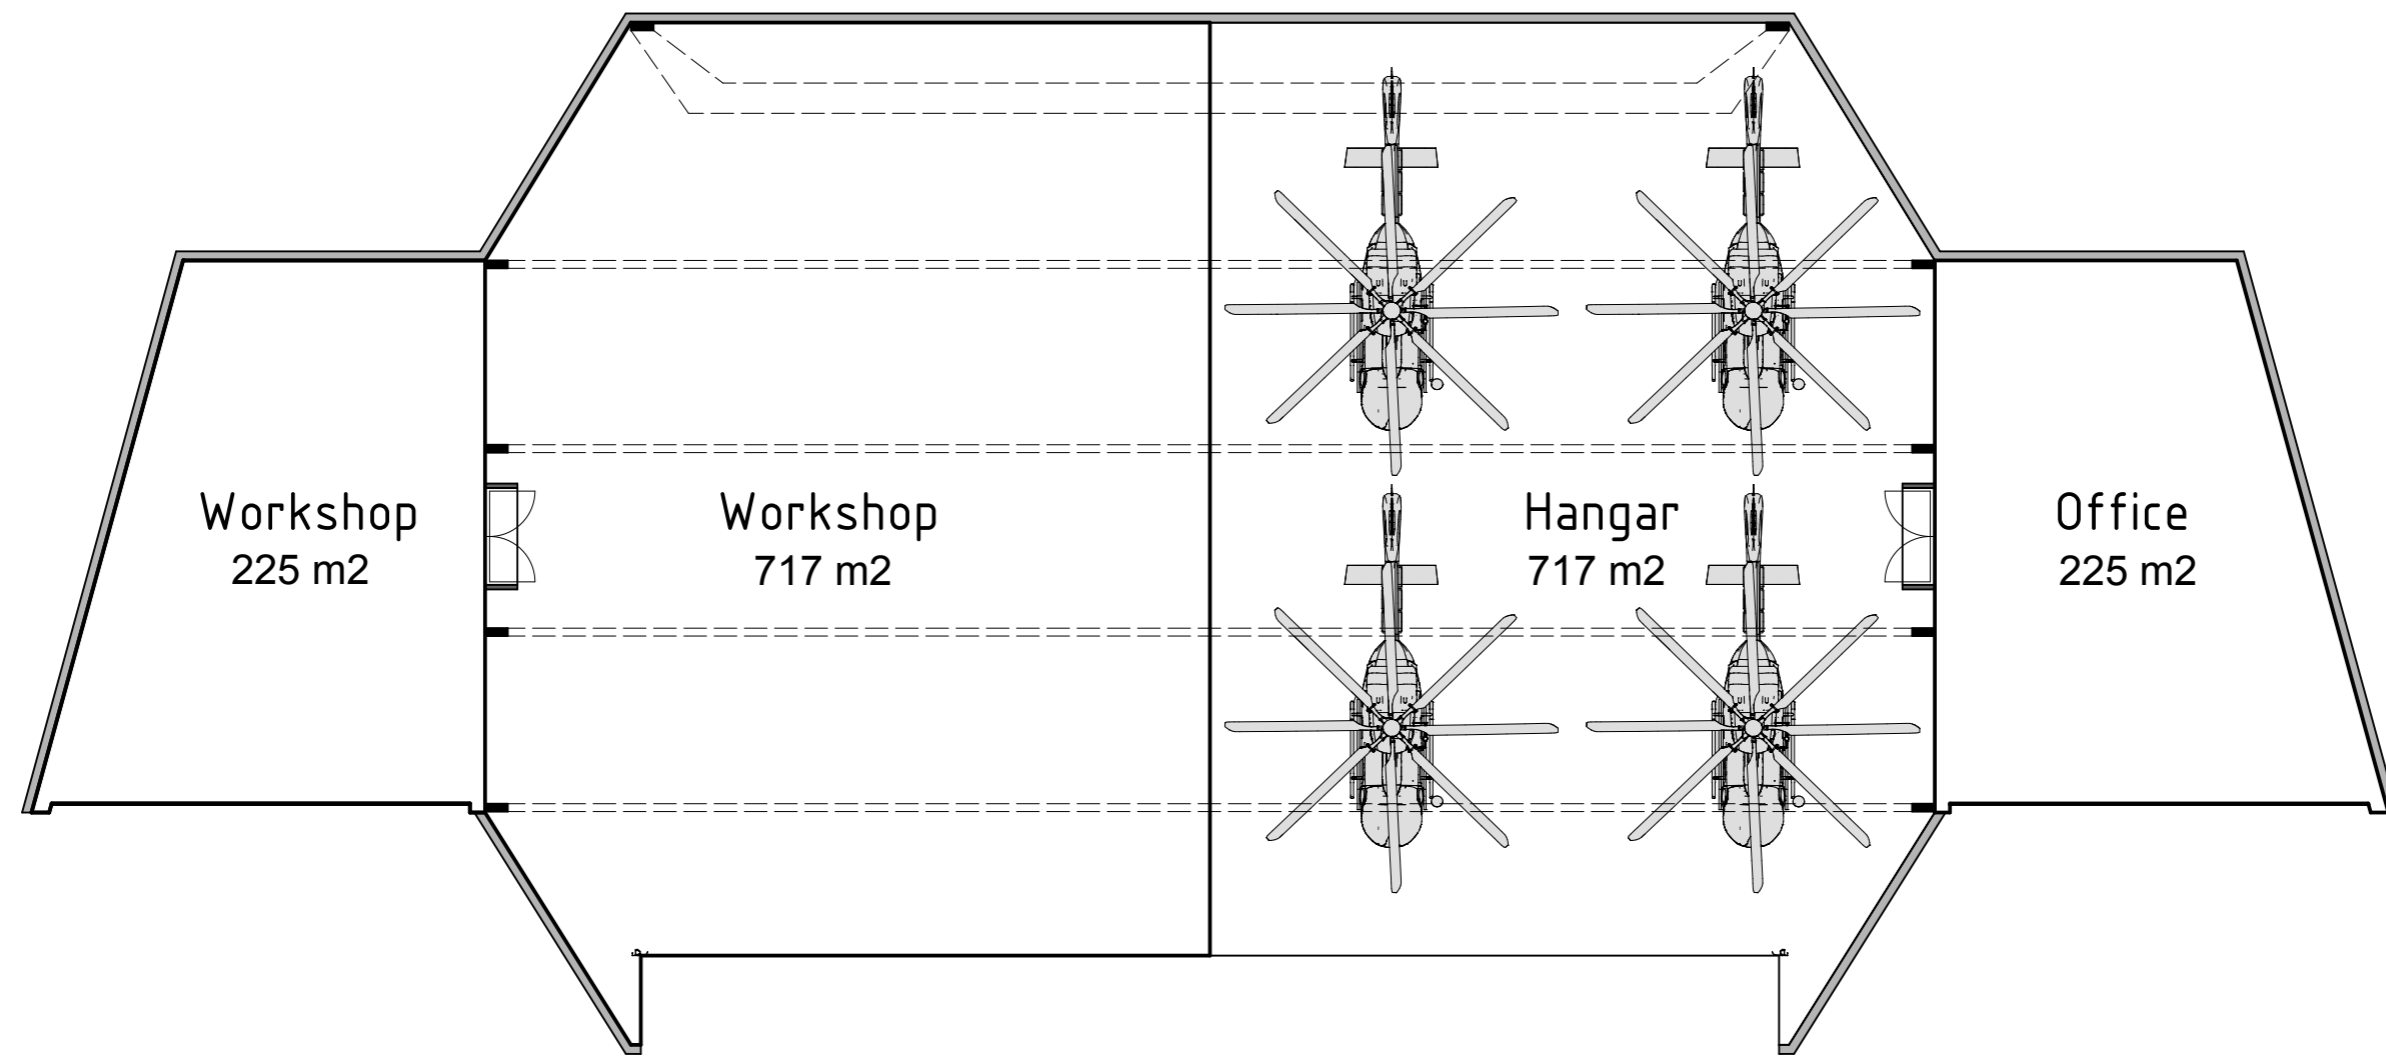

Floorplan  
1:250  
SW - 19.07.2023





# FABSPACE HANGARS

Contact:

Arcitex GmbH – textile architecture & hangars

Blumauergasse 34

4400 Steyr

Miguel Klein / CEO

+43 660 10 16 305

[mk@fabspacehangar.com](mailto:mk@fabspacehangar.com)